


Issue	Amendment	By	Date
A	DA SUBMISSION	UJ	25-05-2007
B	BCA and smoke management advice to date	UJ	13-07-2007
C	DA SUBMISSION (AMENDMENT)	UJ	22-05-2008
D	DA SUBMISSION (DELEGATED AUTHORITY)	UJ	03-09-2008

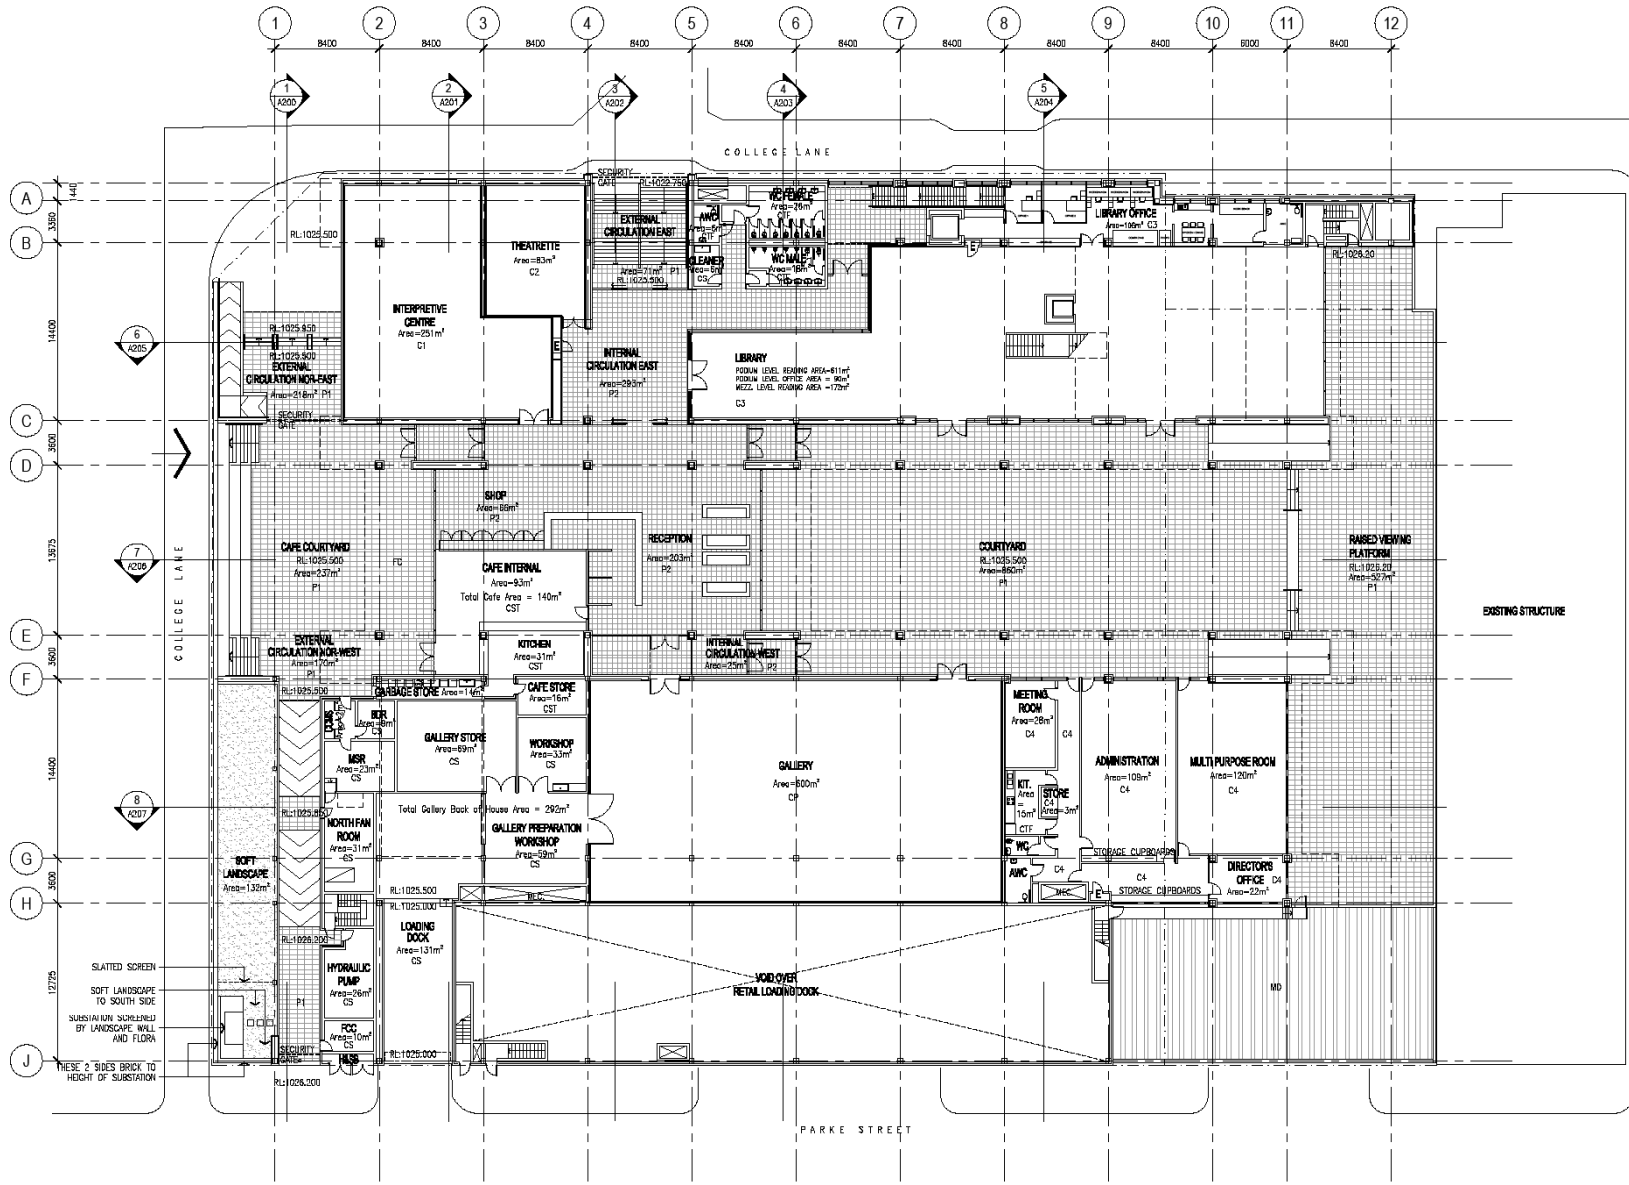

Room	Net Floor Area
Art Gallery Display	600m²
Interpretive Centre	251m²
Theatre	83m²
Library - Podium Level	811m²
Library - Mezzanine Level	175m²
Library Office	105m²
Multi Purpose Room	120m²
Meeting Room	28m²
Administration, library, sanitary facilities	251m²
Cafe Internal	93m²
Cafe Kitchen	31m²
Cafe Store	16m²
Cafe Courtyard	237m²
Reception and Shop	260m²
WC - Female	26m²
WC - Male	18m²
WC - Accessible	6m²
Cleaner's Room	6m²
Loading Dock	131m²
Gallery Preparation Workshop	59m²
Gallery Store	60m²
Workshop	33m²
Fire Control Centre	16m²
Hydraulic Pump Room	26m²
Fan Room - North	31m²
Main Switch Room	23m²
Battery Discharge Room	9m²
CC Men Bulkhead	2m²
Garage - Store	14m²
Courtyard	800m²
Raised Terrace	527m²
Circulation East	293m²
Circulation West	269m²
External Circulation East	71m²
External Circulation North East	218m²
External Circulation North West	170m²
External Circulation West	170m²
Soft Landscaping	132m²
Plant Room North	25m²
Condenser Deck	269m²
Plant Room South	100m²
Upper Level Plant Rooms (x3 120m²)	360m²
Total	8611m²

- Floor Finishes
- C1 Carpet type1
 - C2 Carpet type2
 - C3 Carpet type3
 - C4 Carpet type4
 - P1 Paving tiles type1
 - P2 Paving tiles type2
 - CP Concrete with polished finish
 - CS Concrete steel trowel with seal
 - CST Concrete steel trowel finish
 - CTF Concrete floor tiles
 - MD Metal deck roofing